




THESE DOCUMENTS ARE INTENDED TO BE USED AS A GUIDE ONLY. IT IS THE RESPONSIBILITY OF THE HOMEOWNER TO ENSURE THE DOCUMENTS COMPLY WITH THE CONDITIONS ON SITE.

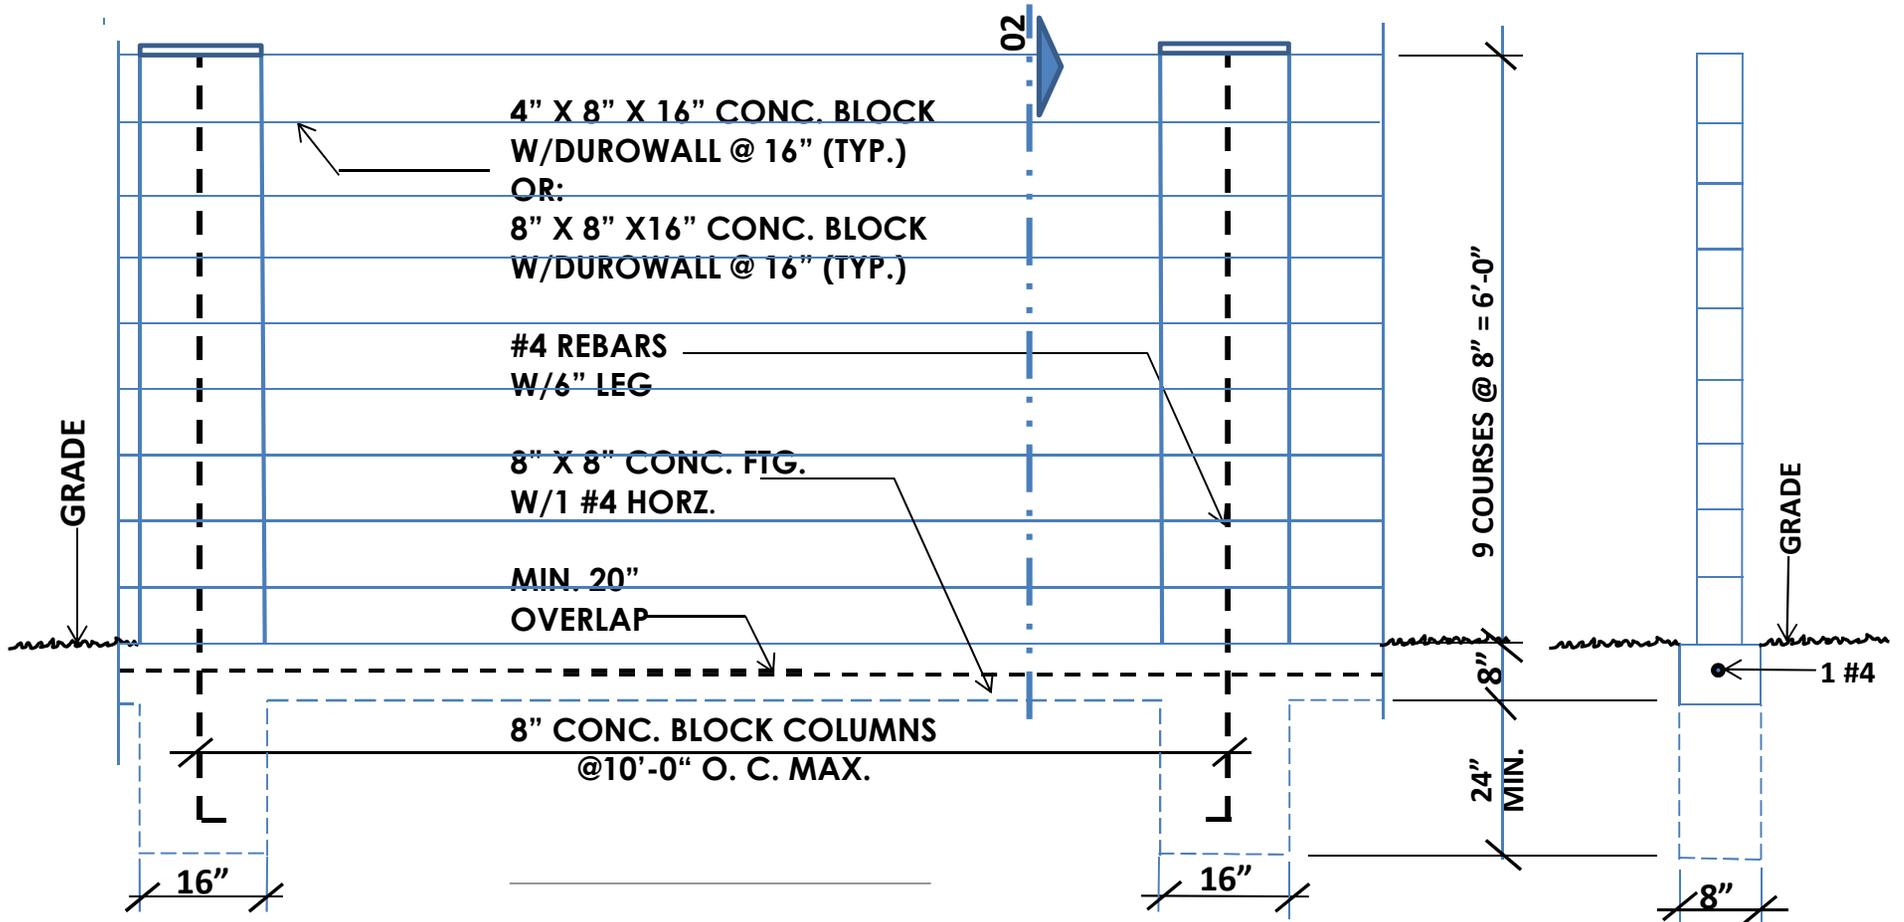

01 MASONRY FENCE ELEVATION

02 SECTION